



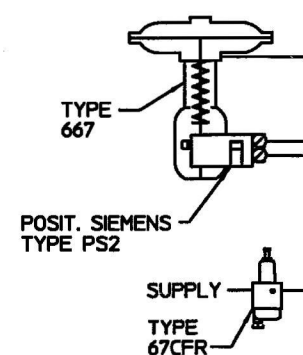

DIMENSIONS ARE +/- 6
FACE TO FACE TOLERANCE PER EN 558
UNLESS OTHERWISE SPECIFIED
UNIT OF MEASURE: MILLIMETER 

B	24-02-10	FOR CONSTRUCTION	EM	EM	JH	OL
A	09-11-09	FIRST ISSUE	EM	EM	JH	OL
IZM. REV.	DATA DATE	OPISANIE DESCRIPTION	NACERCENO DRN.	RAZR. STR.	PROVER. CHK.	UTVER. APP.

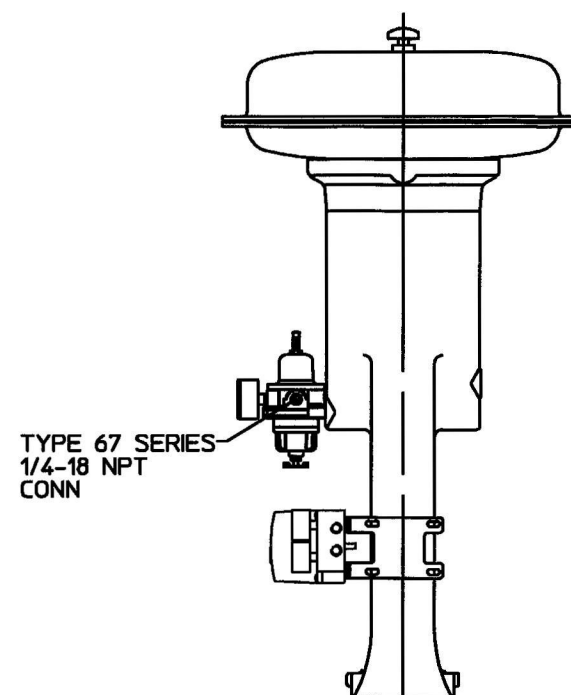

ЧЕТВЕРТАЯ ГЕНЕРИРУЮЩАЯ КОМПАНИЯ
ОПТОВОГО РЫНКА ЭЛЕКТРОЭНЕРГИИ

ENKA

Power Systems B.V.

'YVINSKA' GR_S

YAJVA STATE DISTRICT POWER PLANT

TITLE :

IP FEEDWATER CONTROL VALVE


STATUS		REVISIONS													
PRELIMINARY	A											E/01/161031			
FOR LAYOUT												ORDER N°			
FOR CONSTRUCTION	B											Engineer	O.LEVAUX		
FOR CONSTRUCTION EXCEPT HOLD												Checker	J.HALBARDIER	JH	
AS BUILT												Draftman	EMERSON	EM	
													Name	Signature	
Destination															
YAJVA STATE DISTRICT POWER PLANT															
Designation															
IP FEEDWATER CONTROL VALVE															
This drawing and the design it covers are the property of C.M.I. They are merely loaned on the borrower's express agreement that they will not be reproduced, copied, loaned, exhibited or used, except in the limited way of and private use permitted by any written consent given by C.M.I. to the borrower.												N° Draw	66094/23302/2		
													Scale :	Sheet:	1/2

DATE 02/24/10

ACTUATOR 667 SIZE 76
VALVE ET SIZE 2 CLASS 600

SERIAL NO.: EU03672689

				REVISIONS  EMERSON Process Management	DWN. ADS 11/09/09 CHKD. SMA 11/09/09 APVD. GGR 11/09/09	ITEM 3672689 DWG. NO.	6 REV.
					ME10 	MMM99034 	B
© Fisher Controls 2009					SCALE: NONE		

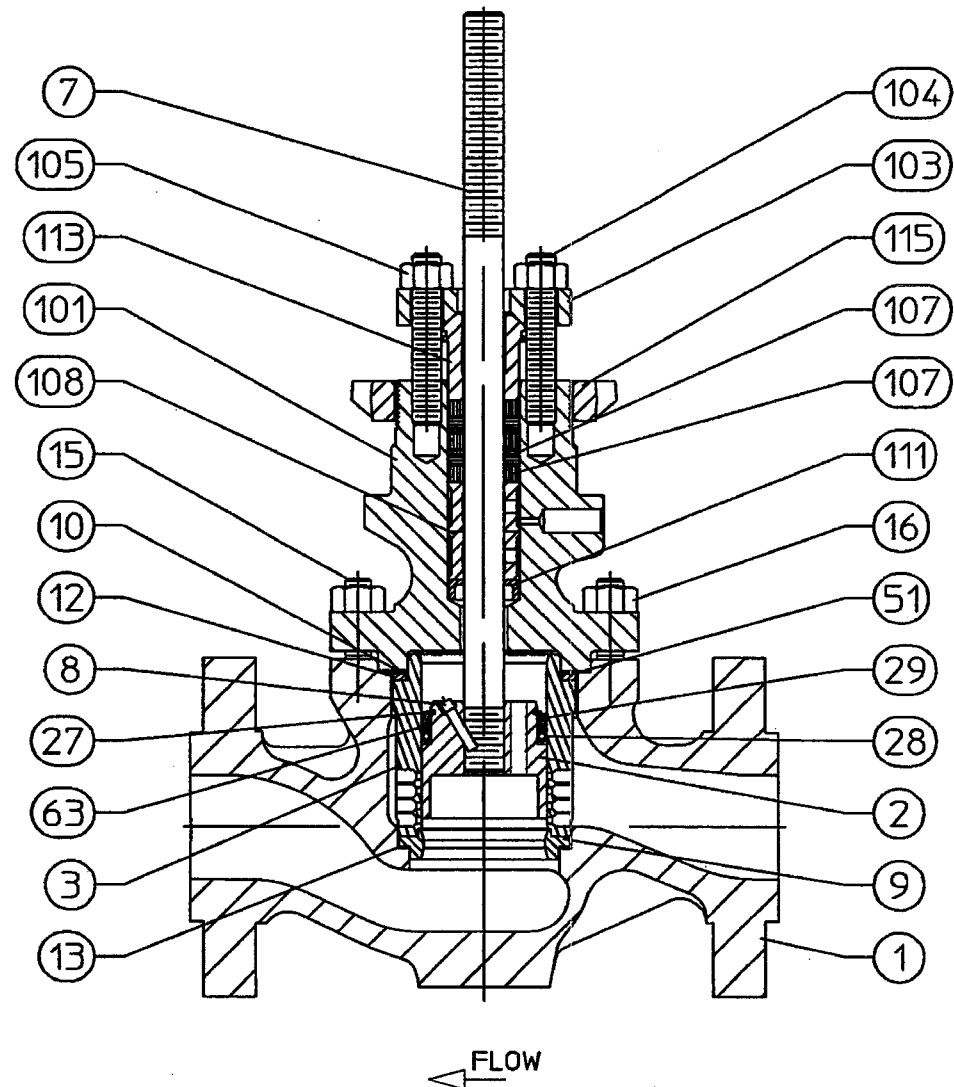

Pos	Qty	Description	Part No	Material
1	1	VALVE BODY	2R314922012	ASME SA216 WCC
2	1	PLUG, CAVIII	GE12582X012	ASTM A276 S42000
3	1	CAGE, CAVIII, 1ST, CHAR	33B0969X012	ASME SA564 S17400 H900
7	1	STEM PLUG	1U226535162	ASTM A276 S31600 COND B
8	1	PIN GROOVE, FLAT END	1V326035072	ASME SA479 S31600
9	1	SEAT RING	23A7569X012	ASME SA564 S17400 H900
10	1	GASKET	1R3299X0042	GRAPHITE/S31600(316 SST)
12	1	GASKET SPIRAL WOUND	1R329799442	N06600(INCONEL ALLOY 600)/GRAPHITE
13	1	GASKET	1R3296X0042	GRAPHITE/S31600(316 SST)
15	8	STUD, CONT THD/STOP	1K2429X0782	ASME SA193 GRADE B7/NCF2
16	8	NUT, HEX, HEAVY	1A3772X0892	ASME SA194 GRADE 2H/NCF2
27	1	RING, RETAINING, EXT	10A4210X012	18-8 SST
28	1	SEAL RING/SPR, RADIAL	10A4206X012	N10276/PTFE
29	1	RING, BACK-UP	10A4208X012	ASTM A582 S41600
51	1	GASKET SHIM	16A1938X012	ASME SA-240 S31600
63	1	RINGS, ANTI EXTRUSION	21B9340X012	PEEK, CARBON REINFORCED
101	1	BONNET	2R3304X0352	ASME SA216 GRADE WCC
103	1	FLANGE PACKING	1F380435072	TYPE 316 SST ANNEALED
104	2	STUD BOLT, CONT THD/S	1E944935222	ASME SA193 B8M CLASS 2
105	2	NUT, HEX	1E944635252	PACKING BOX NUT, S31600
107	3	PACKING, RING	1E3191X0282	GRAPHITE FILAMENT YARN, PTFE LUBE
107	2	PACKING RING	1V2396X0022	GTK GRAFOIL DIE MLDD RBN PACKING
108	2	RING, LANTERN	0N028435072	ASME SA479 S31600/S31603
111	1	PACKING BOX RING	1J873335072	ASTM B783 SS-316N1-25
113	1	PACKING FOLLOWER	1E944735072	ASTM B783 SS-316N1-25
115	1	YOKE LOCKNUT	1E832723062	ASME SA105 / NCF1

B	09-04-10	FOR CONSTRUCTION	EM	EM	JH	OL
A	04-01-10	FIRST ISSUE	EM	EM	JH	OL
IZH. REV.	DATA DATE	OPISANE DESCRIPTION	NACERCENO DRN.	RAZR. STR.	PROVER. CHK.	UTVER. APP.



ЧЕТВЕРТАЯ ГЕНЕРИРУЮЩАЯ КОМПАНИЯ
ОПТОВОГО РЫНКА ЭЛЕКТРОЭНЕРГИИ

ENKA

Power Systems B.V.

'YVINSKA' GR_S

YAJVA STATE DISTRICT POWER PLANT

TITLE :

IP FEEDWATER CONTROL VALVE

STATUS		REVISIONS			
PRELIMINARY	A				
FOR LAYOUT					
FOR CONSTRUCTION	B				
FOR CONSTRUCTION EXCEPT HOLD					
AS BUILT					
Destination		YAJVA STATE DISTRICT POWER PLANT			
Designation		IP FEEDWATER CONTROL VALVE			
This drawing and the design it covers are the property of C.M.I. They are merely loaned on the borrower's express agreement that they will not be reproduced, copied, loaned, exhibited or used, except in the limited way of and private use permitted by any written consent given by C.M.I. to the borrower.		66094/23302/2			

E/01/161031

ORDER N°

Engineer O.LEVAUX

Checker J.HALBARDIER

Draftman EMERSON

Name Signature

N° Draw

Scale :

Sheet: 2/2

CUST: COCKERILL MAINTENANCE & INGENIERIE S.A

P. O. NO.: ET

ORDER NO.: 116H091995

TAG NO.: 15HAC50AA107

VALVE BODY
DESIGN ET
SIZE 2
CONTROL VALVE
FLANGE CL 600RF



© Fisher Controls 2009



DWN. MEG 12/23/09
CHKD. GJJ 01/04/10
APVD. ME10
SCALE: NONE

ITEM 200

DWG. NO.

GG06762

REV.

B