


ITEM	QTY	DESCRIPTION	MATERIAL
01	1	BODY	КОРПУС
02	1	SEAT	СЕДЛО
04	1	LOOSE BACKSEAT	РАЗРЯДНАЯ ПРОБКА
05	1	PACKING	НАБИВКА ШТОКА
07	1	GLAND / FLANGE	САЛЬНИК / ФЛАНЕЦ
09	2	GLAND BOLT / NUT	ГАЙКА/БОЛТ САЛЬНИКА
11	1	STEM / DISC	ШТОК / ДИСК
12	1	FLANGE / YOKE	ФЛАНЕЦ/ХОМУТ
15	1	POSITION INDICATOR	ИНДИКАТОР ПОЛОЖЕНИЯ
23	1	PARALLEL KEY	ПРИЗМ. ШПОНКА
25	1	SET SCREW	РЕГУЛИРОВОЧНЫЙ ВИНТ
27	2	SPRING WASHER	ПРУЖИННАЯ ШАЙБА
44	1	NAMEPLATE	ШИЛЬДИК
47	4	BOLT	БОЛТ
48	4	SPRING WASHER	ПРУЖИННАЯ ШАЙБА
49	1	ELECTRIC ACTUATOR	ЭЛЕКТРИЧЕСКИЙ ПРИВОДОМ

MAIN DIMENSIONS IN MM.							
ITEM NR.	NOM. SIZE	A	B	C	D	E	WEIGHT
101	25MM	18	20	230	220	38	32 KG.

MAIN DIMENSIONS IN INCHES							
NOM. SIZE	A	B	C	D	E	WEIGHT	CV-VALUE
1"	0.71	0.79	9.06	8.66	1.5	70.5 LBS	7.1

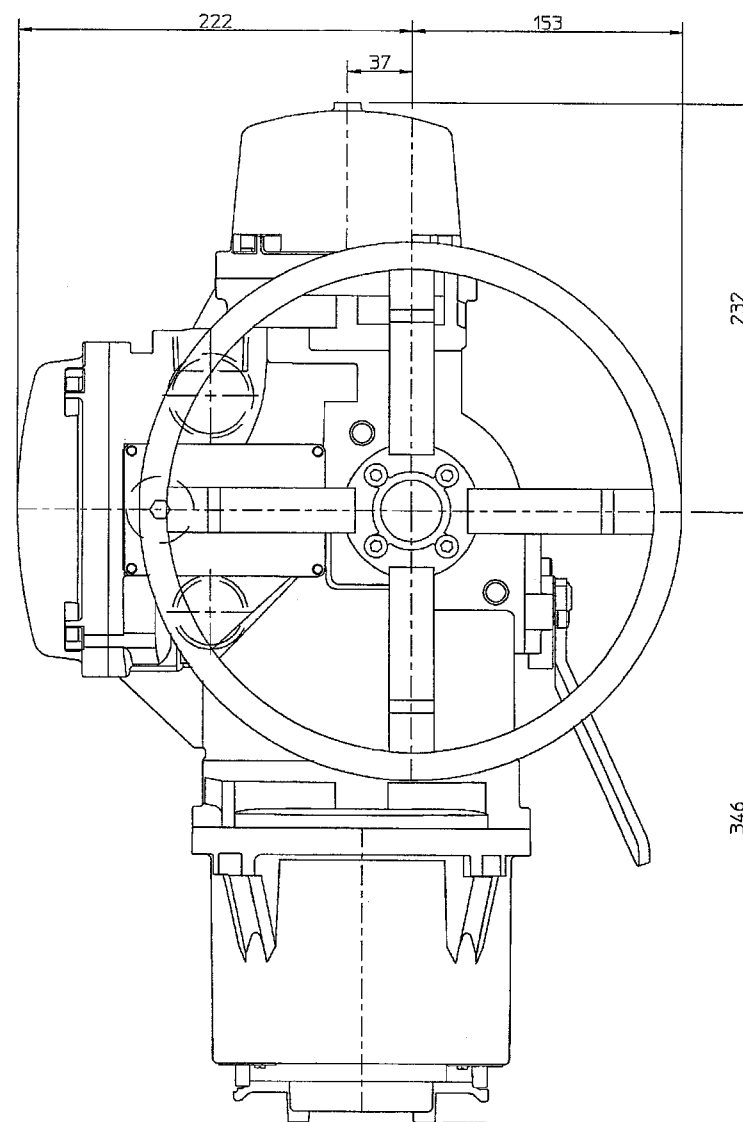

ACTUATOR TOPVIEW

HP VALVES REF. : 20100006	P.O. Box 151
APPROVAL : <i>[Signature]</i>	7570 AD Oldenzaal
PROJECT REFERENCE : YAJVINSKAYA CCPP	The Netherlands
CLIENT P/O NO : 203/2010/900588	Tel +31 (0)541 519555
CLIENT : CMI	www.hpvalves.com
	Info@hpvalves.com

REQ. NUMBER: 239101
DESIGN PRESS. DESIGN TEMP.
TAG NR. BAR (G) °C
15HAH50AA102 34 242.5

PRESSURE TESTING	ACC. ASME B16.34
VALVE DESIGN	ACC. ASME B16.34
END. CONN.	SW SCHED.80 ACC. ASME B16.11
HP FIG. NR.	02.1.2
COATING SYSTEM	1 LAYER HEMPEL SILICONE ZINC 16900

A	28.01.2010	FIRST ISSUE.	R.T.B	R.K
REV.	DATA	OPISANE	WACEREND	PROVER.
	DATE	DESCRIPTION	DRN.	CHK.



ENKA Power Systems B.V.

'YVINSKA' GR_S

YAJVA STATE DISTRICT POWER PLANT

TITLE : FORGED STEEL THROTTLE VALVE WITH ELECTRIC ACTUATOR
PRESSURE CLASS: 900 LBS
NOM SIZE: 1"

STATUS	REVISIONS	ORDER N°
PRELIMINARY		E/01/161031
FOR LAYOUT		
FOR CONSTRUCTION	A	
FOR CONSTRUCTION EXCEPT HOLD		
AS BUILT		

Destination	Engineer	LEVAUX
YAJVA STATE DISTRICT POWER PLANT	Checker	R.K
	Draftman	R.T.B
	Name	Signature

Designation
IP DRUM FILLING VENT ISOLATION VALVE

This drawing and the design it covers are the property of CMI. They are merely loaned on the borrower's express agreement that they will not be reproduced, copied, loaned, exhibited or used, except in the limited way of and private use permitted by any written consent given by CMI to the borrower.

cmi
66094/23101/2
Scale: Sheet: 1 / 1