


ITEM	QTY	DESCRIPTION	MATERIAL
01	1	BODY	КОРПУС
02	1	SEAT	СЕДЛО
04	1	LOOSE BACKSEAT	РАЗЪЕДНАЯ ПРОБКА
05	1	PACKING	НАБИВКА ШТОКА
07	1	GLAND / FLANGE	САЛЬНИК / ФЛАНЕЦ
09	2	GLAND BOLT / NUT	ГАЙКА/БОЛТ САЛЬНИКА
11	1	STEM / DISC	ШТОК / ДИСК
12	1	FLANGE / YOKE	ФЛАНЕЦ/ХОМУТ
15	1	POSITION INDICATOR	ИНДИКАТОР ПОЛОЖЕНИЯ
23	1	PARALLEL KEY	ПРИЗМ. ШПОНКА
25	1	SET SCREW	РЕГУЛИРОВОЧНЫЙ ВИНТ
27	2	SPRING WASHER	ПРУЖИННАЯ ШАЙБА
44	1	NAMEPLATE	ШИЛЬДИК
47	4	BOLT	БОЛТ
48	4	SPRING WASHER	ПРУЖИННАЯ ШАЙБА
49	1	ELECTRIC ACTUATOR	ЭЛЕКТРИЧЕСКИЙ ПРИВОД

MAIN DIMENSIONS IN MM.								
ITEM NR.	NOM. SIZE	A	B	C	D	E	WEIGHT	CV-VALUE
103	50MM	36	40	300	350	72	52.8 KG.	31.5

MAIN DIMENSIONS IN INCHES								
NOM. SIZE	A	B	C	D	E	WEIGHT		
2"	1.42	1.57	11.81	13.78	2.83	116.4 LBS		

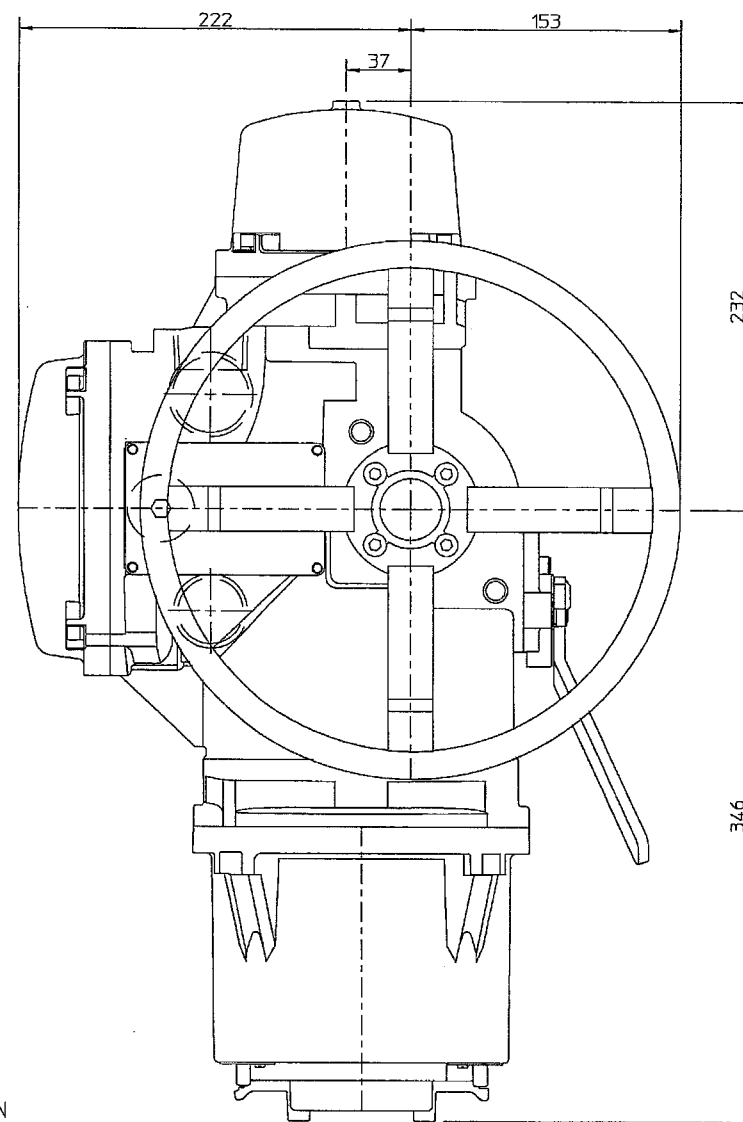

ACTUATOR TOPVIEW

HP VALVES REF. : 20100006		P.O. Box 151
APPROVAL : 		7570 AD Oldenzaal
PROJECT REFERENCE : YAJVINSKAYA CCPP		The Netherlands
CLIENT P/O NO : 203/2010/900588		Tel +31 (0)541 519555
CLIENT : CMI		www.hpvalves.com
		info@hpvalves.com

REQ. NUMBER: 239103

DESIGN PRESS. DESIGN TEMP.		
TAG NR.	BAR (G)	°C
15HAH50AA139	34	321.9

PRESSURE TESTING	ACC. ASME B16.34
VALVE DESIGN	ACC. ASME B16.34
END CONN.	SW SCHED.80 ACC. ASME B16.11
HP FIG. NR.	02.1.2
COATING SYSTEM	1 LAYER HEMPEL SILICONE ZINC 16900

A	28.01.2010	FIRST ISSUE.	R.T.B	R.K
IZM. REV.	DATA DATE	OPISANE DESCRIPTION	NACERCEND DRN.	RAZR. STR.
			PROVER. CHK.	UTVER. APP.




ENKA Power Systems B.V.

'YVINSKA' GR_S

YAJVA STATE DISTRICT POWER PLANT

TITLE : FORGED STEEL THROTTLE VALVE WITH ELECTRIC ACTUATOR
PRESSURE CLASS: 900 LBS
NOM SIZE: 2"

STATUS	REVISIONS		
PRELIMINARY		E/01/161031	
FOR LAYOUT		ORDER N°	
FOR CONSTRUCTION	A	Engineer	
FOR CONSTRUCTION EXCEPT HOLD		Checker	
AS BUILT		Draftman	

Destination
YAJVA STATE DISTRICT POWER PLANT

Designation
IP LIVE STEAM ISOLATION VALVE
BY-PASS ISOLATION VALVE

This drawing and the design it covers are the property of CMI. They are merely loaned on the borrower's express agreement that they will not be reproduced, copied, loaned, exhibited or used except in the limited way of and private use permitted by any written consent given by CMI to the borrower.

N° Draw
66094/23103/2

Scale: Sheet: 1 / 1