


ITEM	QTY	DESCRIPTION	MATERIAL
01	1	BODY	КОРПУС
02	1	SEAT	СЕДЛО
04	1	LOOSE BACKSEAT	РАЗРЯДНАЯ ПРОБКА
05	1	PACKING	НАБИВКА ШТОКА
07	1	GLAND / FLANGE	САЛЬНИК / ФЛАНЕЦ
09	2	GLAND BOLT / NUT	ГАЙКА/БОЛТ САЛЬНИКА
11	1	STEM / DISC	ШТОК / ДИСК
12	1	FLANGE / YOKE	ФЛАНЕЦ/ХОМУТ
15	1	POSITION INDICATOR	ИНДИКАТОР ПОЛОЖЕНИЯ
23	1	PARALLEL KEY	ПРИЗМ. ШПОНКА
25	1	SET SCREW	РЕГУЛИРОВОЧНЫЙ ВИНТ
27	2	SPRINGWASHER	ПРУЖИННАЯ ШАЙБА
44	1	NAMEPLATE	ШИЛЬДИК
47	4	BOLT	БОЛТ
48	4	SPRING WASHER	ПРУЖИННАЯ ШАЙБА
49	1	ELECTRIC ACTUATOR	ЭЛЕКТРИЧЕСКИМ ПРИВОДОМ

MAIN DIMENSIONS IN MM.							
ITEM NR.	NOM. SIZE	A	B	C	D	E	WEIGHT
116	50MM	36	40	300	350	72	52.8 KG.

MAIN DIMENSIONS IN INCHES							
NOM. SIZE	A	B	C	D	E	WEIGHT	CV-VALUE
2"	1.42	1.57	11.81	13.78	2.83	116.4 LBS	31.5

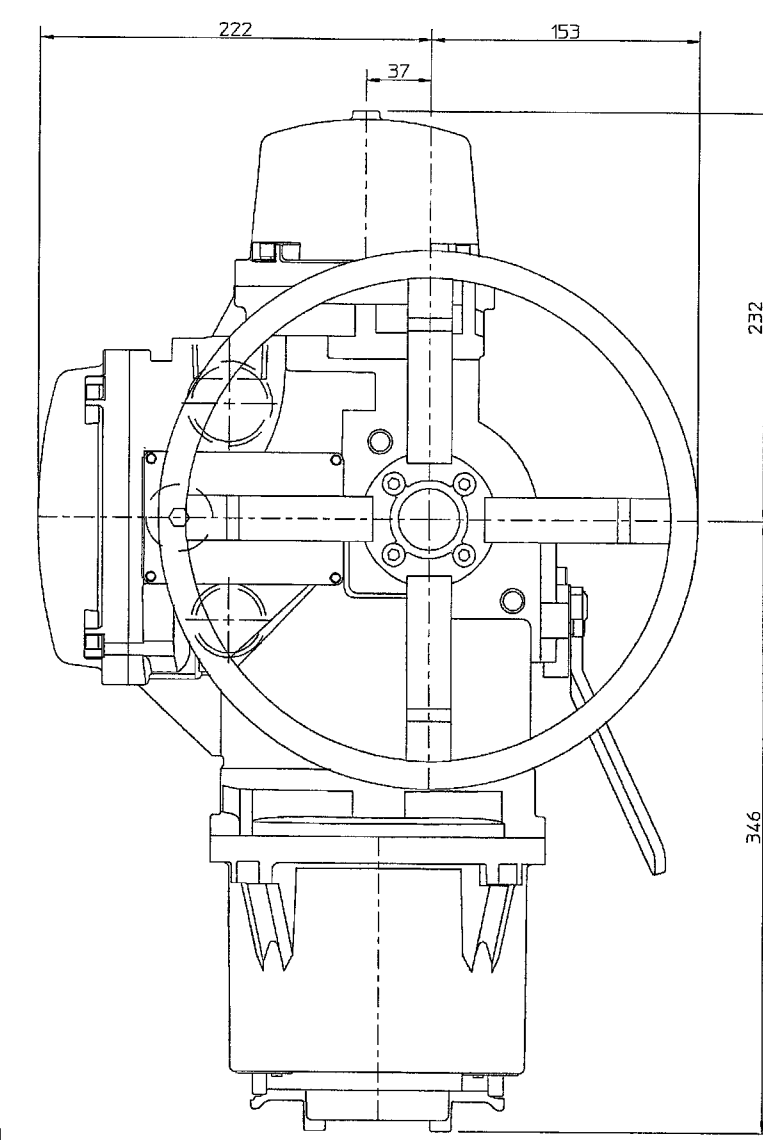

ACTUATOR TOPVIEW

HP VALVES REF. : 20100006  
APPROVAL : *Y.L.*  
PROJECT REFERENCE: YAJVINSKAYA CCPP  
CLIENT P/O NO : 203/2010/900588  
CLIENT : CMI

P.O. Box 151  
7570 AD Oldenzaal  
The Netherlands  
Tel +31 (0)541 519555  
www.hpvalves.com  
info@hpvalves.com

REQ. NUMBER: 239116		
DESIGN PRESS. DESIGN TEMP.		
TAG NR.	BAR (G)	°C
15LBB50AA129	34	575

PRESSURE TESTING	ACC. ASME B16.34
VALVE DESIGN	ACC. ASME B16.34
END CONN.	SW SCHED.80 ACC. ASME B16.11
HP FIG. NR.	02.1.2
COATING SYSTEM	FIRST LAYER HEMPEL GALVOSIL 15700 SECOND LAYER HEMPEL SILICONE ALUMINIUM 56910

A	28.01.2010	FIRST ISSUE.	R.T.B	R.K
IZM. REV.	DATA DATE	OPISANE DESCRIPTION	NACERCEND DRN.	RAZR. STR.
			PROVER. CHK.	UTVER. APP.

ЧЕТВЕРТАЯ ГЕНЕРИРУЮЩАЯ КОМПАНИЯ  
ОПТОВОГО РЫНКА ЭЛЕКТРОЭНЕРГИИ

Power Systems B.V.

'YVINSKA' GR\_S

YAJVA STATE DISTRICT POWER PLANT

TITLE : FORGED STEEL THROTTLE VALVE (PARABOLIC DISC)  
WITH ELECTRIC ACTUATOR  
PRESSURE CLASS: 900 LBS NOM SIZE: 2"

STATUS	REVISIONS
PRELIMINARY	
FOR LAYOUT	
FOR CONSTRUCTION	A
FOR CONSTRUCTION EXCEPT HOLD	
AS BUILT	

Destination	YAJVA STATE DISTRICT POWER PLANT
Designation	HOT REHEAT DRAIN VALVE

This drawing and the design it covers are the property of CMI. They are merely loaned on the borrower's express agreement that they will not be reproduced, copied, loaned, exhibited or used except in the limited way of and private use permitted by any written consent given by CMI to the borrower.

66094/23116/2

Scale: Sheet: 1 / 1