


ITEM	QTY	DESCRIPTION	MATERIAL
01	1	BODY КОРПУС	ASTM A105N / SA105N
02	2	SEAT СЕДЛО	ASTM A182 F316L / STELLITE
03	1	WEDGE ШПОНКА	STELLITE
04	1	LOOSE BACKSEAT РАЗРЯДНАЯ ПРОБКА	AISI 304
05	1	PACKING НАБИВКА ШТОКА	GRAPHITE
07	1	GLAND / FLANGE САЛЬНИК / ФЛАНЕЦ	AISI 304 / CARBON STEEL
09	2	GLAND BOLT / NUT ГАЙКА/БОЛТ САЛЬНИКА	ASTM A193 B7 / A194 2H
10	1	STEM ШТОК	17Cr
12	1	YOKE ХОМУТ	CARBON STEEL
13	1	YOKE SLEEVE ВТУПКА ХОМУТА	AL-BRONZE
14	1	HANDWHEEL МАХОВИК	CARBON STEEL
15	1	POSITION INDICATOR ИНДИКАТОР ПОЛОЖЕНИЯ	17Cr
23	1	PARALLEL KEY ПРИЗМ ШПОНКА	STAINLESS STEEL
24	1	PARALLEL KEY ПРИЗМ ШПОНКА	STAINLESS STEEL
25	1	SET SCREW РЕГУЛИРОВОЧНЫЙ ВИНТ	STEEL ZINC PLATED
26	1	NEEDLE BEARING ИГОЛЬЧАТЫЙ ПОДШИПНИК	INA AXK4565 + (2xAS)
27	2	SPRING WASHER ПРУЖИННАЯ ШАЙБА	STEEL ZINC PLATED
32	1	THIN NUT НИЗКАЯ ГАЙКА	STEEL ZINC PLATED
44	1	NAME PLATE ШИЛЬДИК	ALUMINIUM

MAIN DIMENSIONS IN MM.									
ITEM NR.	NOM. SIZE	A	B	C	D	E	F	WEIGHT	CV-VALUE
121	40MM	28.5	30	192	455	72	350	30 KG.	42.9

MAIN DIMENSIONS IN INCHES									
NOM. SIZE	A	B	C	D	E	F	WEIGHT		
1-1/2"	1.12	1.18	7.56	17.91	2.83	13.78	66.1 LBS		

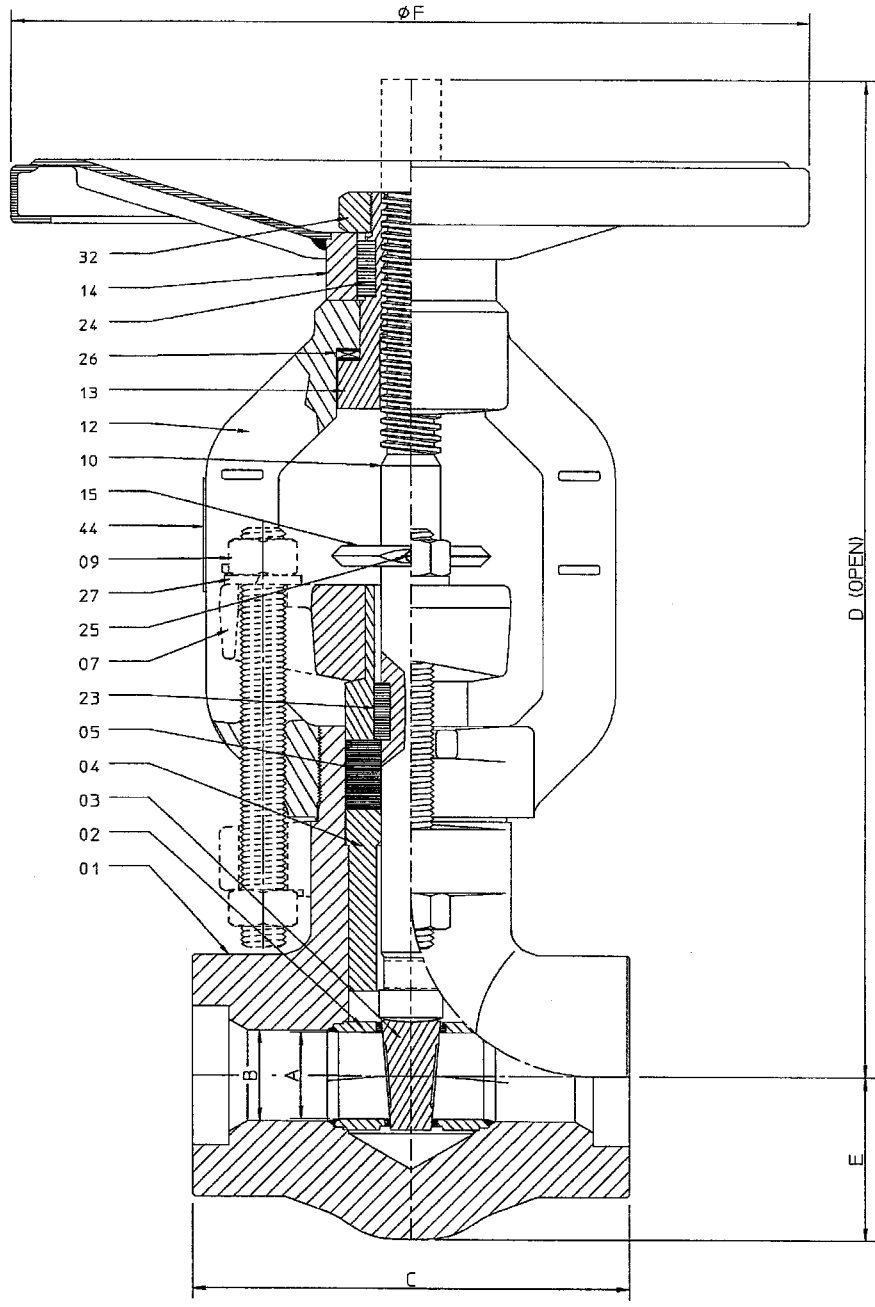


HP VALVES REF. : 20100006	P.O. Box 151 7570 AD Oldenzaal The Netherlands Tel +31 (0)541 519555 www.hpvalves.com info@hpvalves.com
APPROVAL : <i>YR</i>	
PROJECT REFERENCE : YAJVINSKAYA CAPP	
CLIENT P/O NO : 203/2010/900588	
CLIENT : CMI	

REQ. NUMBER: 239121
DESIGN PRESS. DESIGN TEMP.
TAG NR. BAR (G) °C
15HAD10AA140 142 338.3
15HAD10AA141 142 338.3
15HAD10AA153 142 338.3
15HAD10AA154 142 338.3
15HAD10AA159 142 338.3
15HAD10AA160 142 338.3
SPARE - -

PRESSURE TESTING	ACC. ASME B16.34
VALVE DESIGN	ACC. ASME B16.34
END CONN.	SW SCHED.160 ACC. ASME B16.11
HP FIG. NR.	06.6
COATING SYSTEM	1 LAYER HEMPEL SILICONE ZINC 16900

A	28.01.2010	FIRST ISSUE.	R.T.B	R.K
IZH. REV.	DATA DATE	OPISANIE DESCRIPTION	NACERCENO DRN.	RAZR. STR. PROVER. CHK. UTVER. APP.

**ЧЕТВЕРТАЯ ГЕНЕРИРУЮЩАЯ КОМПАНИЯ  
ОПТОВОГО РЫНКА ЭЛЕКТРОЭНЕРГИИ**

**ENKA** Power Systems B.V.


**'YVINSKA' GR\_S**

**YAJVA STATE DISTRICT POWER PLANT**

TITLE : FORGED STEEL GATE VALVE  
PRESSURE CLASS: 1500 LBS  
NOM SIZE: 1-1/2"

STATUS	REVISIONS	ORDER N°	Engineer	Checker	Draftman	Name	Signature
PRELIMINARY FOR LAYOUT FOR CONSTRUCTION FOR CONSTRUCTION EXCEPT HOLD AS BUILT	A	E/01/161031	LEVAUX	R.K	R.T.B		
Destination <b>YAJVA STATE DISTRICT POWER PLANT</b>							
Designation HP DRUM LEVEL INDICATOR ISOLATION VALVE							

This drawing and the design it covers are the property of CMI. They are merely loaned on the borrower's express agreement that they will not be reproduced, copied, loaned, exhibited or used except in the limited way of and private use permitted by any written consent given by CMI to the borrower.

**66094/23121/2**

Scale: Sheet: 1 / 1