


ITEM	QTY	DESCRIPTION	MATERIAL
01	1	BODY КОРПУС	ASTM A105N / SA105N
02	1	SEAT СЕДЛО	STELLITE
04	1	LOOSE BACKSEAT РАЗРЯДНАЯ ПРОБКА	AISI 304
05	1	STEM PACKING НАБИВКА ШТОКА	GRAPHITE
07	1	GLAND / FLANGE САЛЬНИК / ФЛАНЕЦ	AISI 304 / CARBON STEEL
09	2	GLAND BOLT / NUT ГАЙКА/БОЛТ САЛЬНИКА	ASTM A193 B7 / A194 2H
11	1	STEM / DISC ШТОК / ДИСК	17Cr / STELLITED
12	1	YOKE ХОМУТ	CARBON STEEL
13	1	YOKE SLEEVE ВТУЛКА ХОМУТА	AL-BRONZE
14	1	HANDWHEEL МАХОВИК	CARBON STEEL
15	1	POSITION INDICATOR ИНДИКАТОР ПОЛОЖЕНИЯ	17Cr
23	1	PARALLEL KEY ПРИЗМ, ШПОНКА	STAINLESS STEEL
24	1	PARALLEL KEY ПРИЗМ, ШПОНКА	STAINLESS STEEL
25	1	SET SCREW РЕГУЛИРОВОЧНЫЙ ВИНТ	STEEL ZINC PLATED
26	1	NEEDLE BEARING ИГОЛЬЧАТЫЙ ПОДШИПНИК	INA AXK4565 + (2xAS)
27	2	SPRINGWASHER ПРУЖИННАЯ ШАЙБА	STEEL ZINC PLATED
32	1	THIN NUT НИЗКАЯ ГАЙКА	STEEL ZINC PLATED
44	1	NAMEPLATE ШИЛЬДИК	ALUMINIUM

MAIN DIMENSIONS IN MM.									
ITEM NR.	NOM. SIZE	A	B	C	D	E	F	WEIGHT	CV-VALUE
139	50MM	36	30	300	426	72	350	32 KG.	23.2

MAIN DIMENSIONS IN INCHES									
NOM. SIZE	A	B	C	D	E	F	WEIGHT		
2"	1.42	1.18	11.81	16.77	2.83	13.78	70.5 LBS		

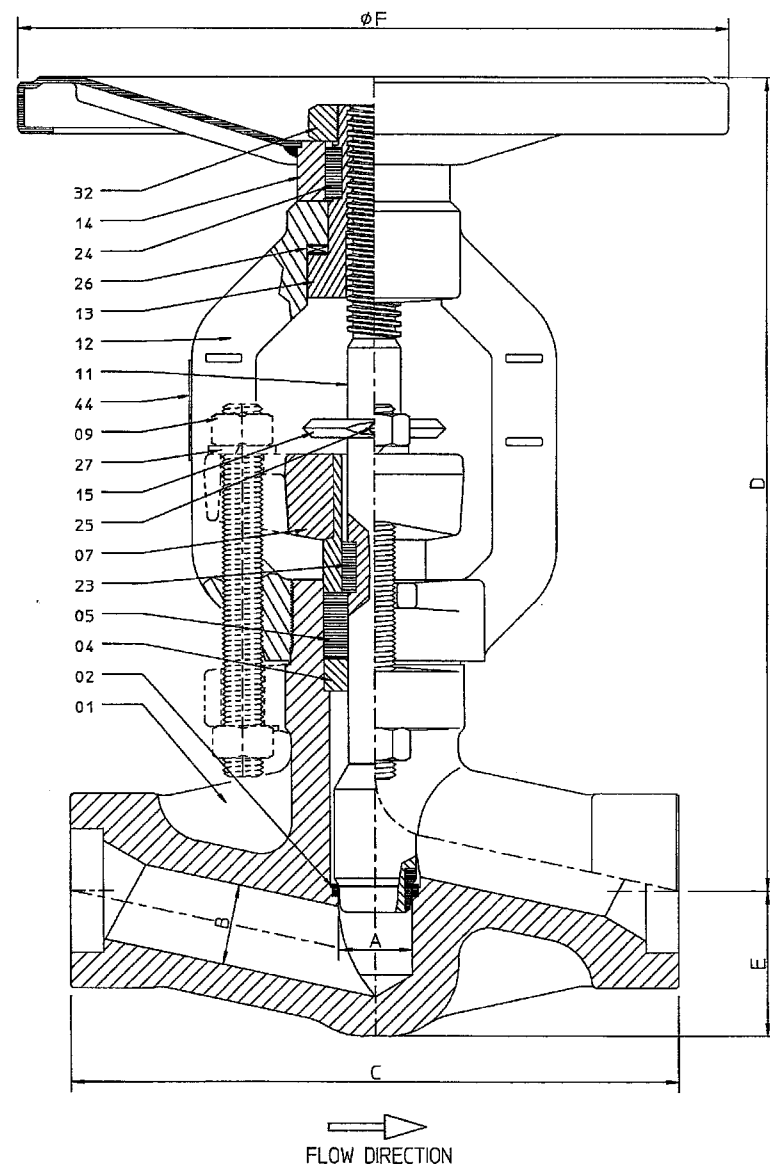

HP VALVES REF. : 20100006	P.O. Box 151 7570 AD Oldenzaal The Netherlands Tel +31 (0)541 519555 www.hpvalves.com info@hpvalves.com					
APPROVAL : <i>YK</i>						
PROJECT REFERENCE: YAJVINSKAYA CСPP						
CLIENT P/O NO : 203/2010/900588						
CLIENT : CMJ						
REQ. NUMBER: 239139						
DESIGN PRESS. DESIGN TEMP.						
TAG NR.	BAR (G)	°C				
15HAC10AA101	214	371.8				
15HAC10AA102	214	371.8				
PRESSURE TESTING ACC. ASME B16.34						
VALVE DESIGN ACC. ASME B16.34						
END CONN. SW SCHED.XXS ACC. ASME B16.11						
HP FIG. NR. 02.1						
COATING SYSTEM 1 LAYER HEMPEL SILICONE ZINC 16900						
B	01.04.2010	TAG NR. 15HAC10AA108 MOVED TO ITEM 183	F.V.	R.K		
A	01.02.2010	FIRST ISSUE.	R.T.B	R.K		
IZM. REV.	DATA DATE	OPISANIE DESCRIPTION	NACERCENO DRN.	RAZR. STR.	PROVER. CHK.	UTVER. APP.
ENKA Power Systems B.V.						
'YVINSKA' GR_S						
YAJVA STATE DISTRICT POWER PLANT						
TITLE : FORGED STEEL THROTTLE VALVE PRESSURE CLASS: 2500 LBS NOM SIZE: 2"						
STATUS		REVISIONS				
PRELIMINARY				E/01/161031		
FOR LAYOUT				ORDER N°		
FOR CONSTRUCTION		A B		Engineer LEVAUX		
FOR CONSTRUCTION EXCEPT HOLD				Checker R.K		
AS BUILT				Draftman R.T.B		
Destination				Name Signature		
YAJVA STATE DISTRICT POWER PLANT						
Designation				cmj		
EHP DRAIN ISOLATION VALVE						
This drawing and the design it covers are the property of CMJ. They are merely loaned on the borrower's express agreement that they will not be reproduced, copied, loaned, exhibited or used except in the limited way of and private use permitted by any written consent given by CMJ to the borrower.				66094/23139/2		
N° Draw				Scale Sheet: 1 / 1		