



ITEM	QTY	DESCRIPTION	MATERIAL
01	1	BODY	КОРПУС
02	1	SEAT	СЕДЛО
04	1	LOOSE BACKSEAT	РАЗРЯДНАЯ ПРОБКА
05	1	STEM PACKING	НАБИВКА ШТОКА
07	1	GLAND / FLANGE	САЛЬНИК / ФЛАНЕЦ
09	2	GLAND BOLT / NUT	ГАЙКА/БОЛТ САЛЬНИКА
11	1	STEM / DISC	ШТОК / ДИСК
12	1	YOKE	ХОМУТ
13	1	YOKE SLEEVE	ВТУЛКА ХОМУТА
14	1	HANDWHEEL	МАХОВИК
15	1	POSITION INDICATOR	ИНДИКАТОР ПОЛОЖЕНИЯ
23	1	PARALLEL KEY	ПРИЗМ, ПЛОСКО
25	1	SET SCREW	РЕГУЛИРОВОЧНЫЙ ВИНТ
27	2	SPRINGWASHER	ПРУЖИННАЯ ШАЙБА
32	1	THIN NUT	НИЗКАЯ ГАЙКА
44	1	NAMEPLATE	ШИЛЬДИК

MAIN DIMENSIONS IN MM.									
ITEM NR.	NOM. SIZE	A	B	C	D	E	F	WEIGHT	CV-VALUE
144	25MM	18	20	230	263	38	200	7.5 KG.	7.1

MAIN DIMENSIONS IN INCHES									
NOM. SIZE	A	B	C	D	E	F	WEIGHT		
1"	0.71	0.79	9.06	10.35	1.50	7.87	16.5 LBS		

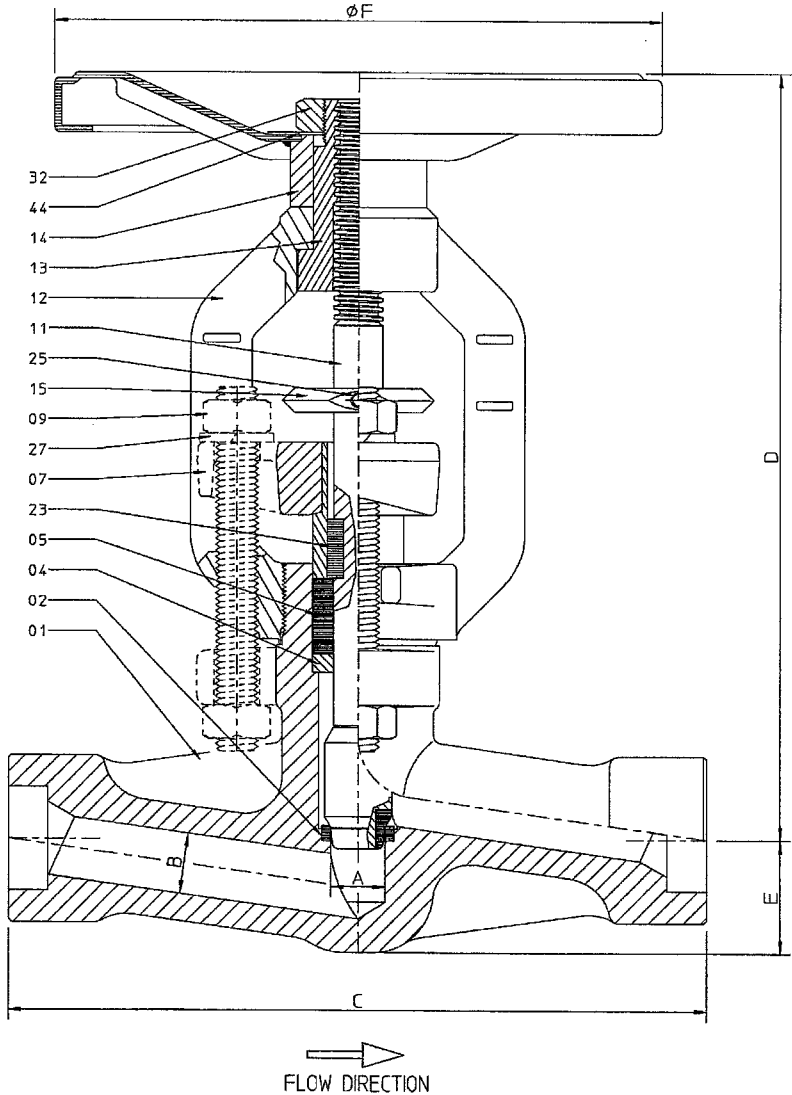

HP VALVES REF. : 20100006	 HP VALVES P.O. Box 151 7570 AD Oldenzaal The Netherlands Tel +31 (0)541 519555 www.hpvalves.com info@hpvalves.com
APPROVAL : <i>YJK</i>	
PROJECT REFERENCE : YAJVINSKAYA CСPP	
CLIENT P/O NO : 203/2010/900588	
CLIENT : CMI	

REQ. NUMBER: 239144		
DESIGN PRESS. DESIGN TEMP.		
TAG NR.	BAR (G)	°C
15HAH10AA116	142	545
15HAH10AA125	142	545
15LBA10AA103	142	575
15LBA10AA104	142	575
15LBA10AA105	142	575
15LBA10AA106	142	575
15LBA10AA107	142	575
15LBA10AA108	142	575
15LBA10AA109	142	575
15LBA10AA110	142	575
15LBA10AA111	142	575
15LBA10AA112	142	575
15LBA10AA113	142	575
15LBA10AA114	142	575
15LBA10AA122	142	575
15LBA10AA123	142	575
Spare Valves	-	-

PRESSURE TESTING	ACC. ASME B16.34
VALVE DESIGN	ACC. ASME B16.34
END CONN.	SW SCHED.160 ACC. ASME B16.11
HP FIG. NR.	02.1
COATING SYSTEM	FIRST LAYER HEMPEL GALVOSIL 15700 SECOND LAYER HEMPEL SILICONE ALUMINIUM 56910

A	01.02.2010	FIRST ISSUE.	R.T.B		R.K	
IZM. REV.	DATA DATE	OPISANIE DESCRIPTION	INACERCEND DRN.	RAZR. STR.	PROVER. CHK.	UTVER. APP.



ЧЕТВЕРТАЯ ГЕНЕРИРУЮЩАЯ КОМПАНИЯ
ОПТОВОГО РЫНКА ЭЛЕКТРОЭНЕРГИИ


ENKA

Power Systems B.V.

'YVINSKA' GR_S

YAJVA STATE DISTRICT POWER PLANT

TITLE : FORGED STEEL THROTTLE VALVE
PRESSURE CLASS: 2500 LBS
NOM SIZE: 1"

STATUS		REVISIONS					
PRELIMINARY						E/01/161031	
FOR LAYOUT						ORDER N°	
FOR CONSTRUCTION	A					Engineer	LEVAUX
FOR CONSTRUCTION EXCEPT HOLD						Checker	R.K
AS BUILT						Draftman	R.I.B
Destination						Name	Signature
YAJVA STATE DISTRICT POWER PLANT							
Designation							
LP DRUM TO LP SUPERHEATER STEAM DRAIN ELECTRODE LEVEL MANIFOLD ISOLATION VALVE						66094/23144/2	
This drawing and the design it covers are the property of CMI. They are merely loaned on the borrower's express agreement that they will not be reproduced, copied, loaned, exhibited or used except in the limited way of and private use permitted by any written consent given by CMI to the borrower.						Scale:	Sheet: 1 / 1