


| ITEM | QTY | DESCRIPTION | MATERIAL |
|------|-----|--------------------|---------------------|
| 01 | 1 | BODY | КОРПУС |
| 02 | 1 | SEAT | СЕДЛО |
| 04 | 1 | LOOSE BACKSEAT | РАЗРЯДНАЯ ПРОБКА |
| 05 | 1 | STEM PACKING | НАБИВКА ШТОКА |
| 07 | 1 | GLAND / FLANGE | САЛЬНИК / ФЛАНЕЦ |
| 09 | 2 | GLAND BOLT / NUT | ГАЙКА/БОЛТ САЛЬНИКА |
| 11 | 1 | STEM / DISC | ШТОК / ДИСК |
| 12 | 1 | YOKE | ХОМУТ |
| 13 | 1 | YOKE SLEEVE | ВТУПКА ХОМУТА |
| 14 | 1 | HANDWHEEL | МАХОВИК |
| 15 | 1 | POSITION INDICATOR | ИНДИКАТОР ПОЛОЖЕНИЯ |
| 23 | 1 | PARALLEL KEY | ПРИЗМ. ШПОНКА |
| 25 | 1 | SET SCREW | РЕГУЛИРОВОЧНЫЙ ВИНТ |
| 27 | 2 | SPRINGWASHER | ПРУЖИННАЯ ШАЙБА |
| 32 | 1 | THIN NUT | НИЗКАЯ ГАЙКА |
| 44 | 1 | NAMEPLATE | ШИЛЬДИК |
| 45 | 1 | FLANGE | ФЛАНЕЦ |

| MAIN DIMENSIONS IN MM. | | | | | | | | |
|------------------------|-----------|-----|----|----|-----|----|-----|---------|
| ITEM NR. | NOM. SIZE | A | B | C | D | E | F | WEIGHT |
| 501 | 25MM | 9.5 | 20 | 75 | 239 | 75 | 200 | 7.5 KG. |

| MAIN DIMENSIONS IN INCHES | | | | | | | | |
|---------------------------|------|------|------|------|------|------|----------|--|
| NOM. SIZE | A | B | C | D | E | F | WEIGHT | |
| 1" | 0.37 | 0.79 | 2.95 | 9.41 | 2.95 | 7.87 | 16.5 LBS | |

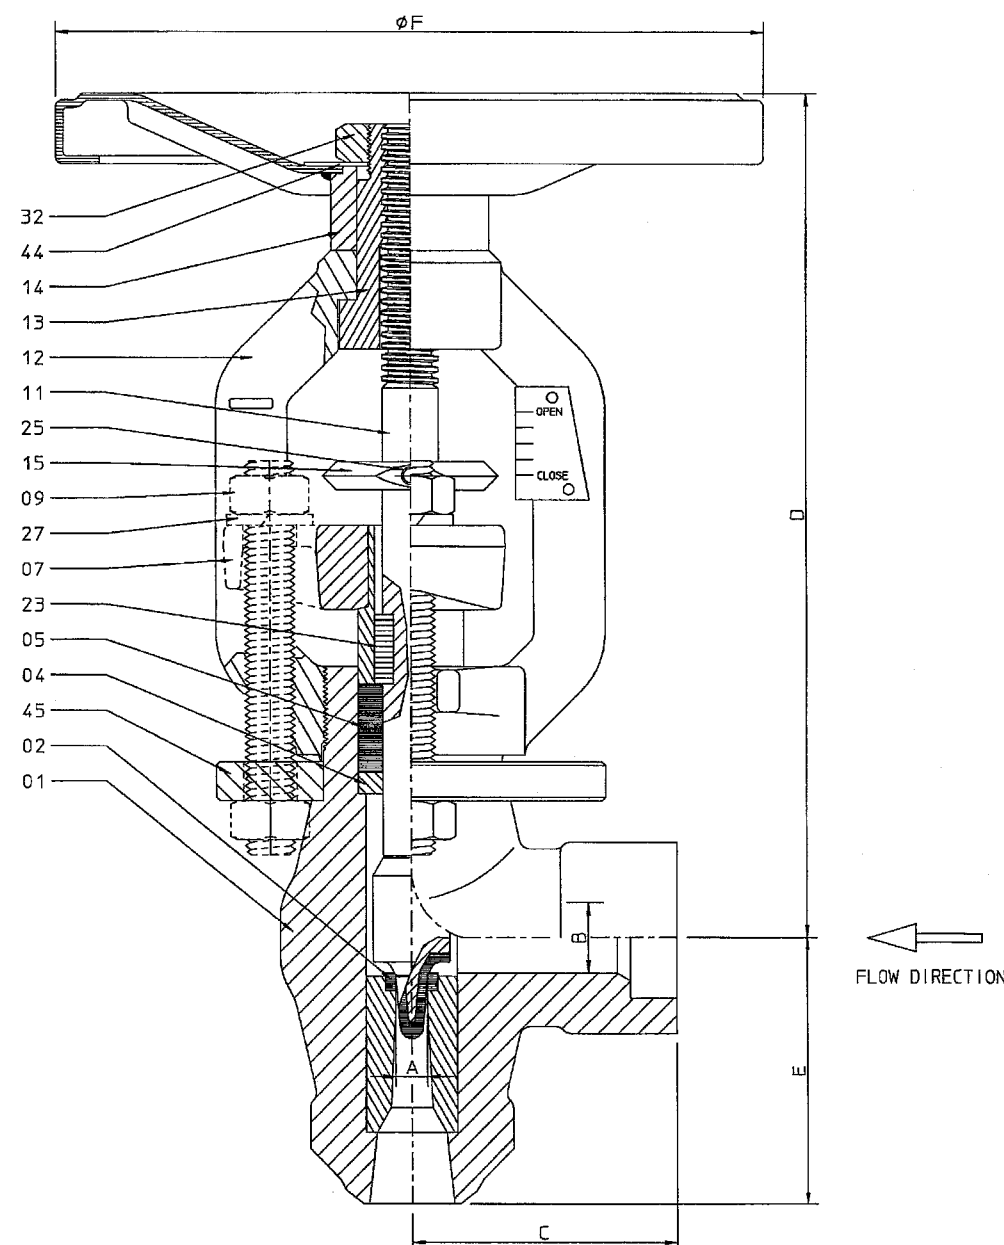


| | | | |
|-------------------------------------|--|-----------------------|--|
| HP VALVES REF. : 20100006 | | P.O. Box 151 | |
| APPROVAL : <i>[Signature]</i> | | 7570 AD Oldenzaal | |
| PROJECT REFERENCE: YAJVINSKAYA CCPP | | The Netherlands | |
| CLIENT P/O NO : 203/2010/900588 | | Tel +31 (0)541 519555 | |
| CLIENT : CMI | | www.hpvalves.com | |
| info@hpvalves.com | | | |


| | | | |
|----------------------------|---------|-------|--|
| REQ. NUMBER: 239501 | | | |
| DESIGN PRESS. DESIGN TEMP. | | | |
| TAG NR. | BAR (G) | °C | |
| 15HAD10AA172 | 143.7 | 338.3 | |

| | | | |
|------------------|--|------------------------------------|--|
| PRESSURE TESTING | | ACC. ASME B16.34 | |
| VALVE DESIGN | | ACC. ASME B16.34 | |
| INLET CONN. | | SW SCHED.80 ACC. ASME B16.11 | |
| OUTLET CONN. | | BW SCHED.80 ACC. ASME B16.25 | |
| HP FIG. NR. | | 09.3 | |
| COATING SYSTEM | | 1 LAYER HEMPEL SILICONE ZINC 16900 | |

| | | | | |
|-----------|------------|--|----------------|-------------|
| B | 01.04.2010 | SEAT BORE ADDED & OUTLET CHANGED INTO BW | F.V. | R.K |
| A | 03.02.2010 | FIRST ISSUE. | R.T.B | R.K |
| Q.M. REV. | DATA DATE | OPISANE DESCRIPTION | NACERCENO DRN. | RAZR. STR. |
| | | | PROVER. CHK. | UTVER. APP. |



ЧЕТВЕРТАЯ ГЕНЕРИРУЮЩАЯ КОМПАНИЯ
ОПТОВОГО РЫНКА ЭЛЕКТРОЭНЕРГИИ



Power Systems B.V.

'YVINSKA' GR_S

YAJVA STATE DISTRICT POWER PLANT

TITLE : FORGED STEEL CONTINUOUS BLOW DOWN VALVE
PRESSURE CLASS: 1500 LBS
NOM SIZE: 1"


| STATUS | REVISIONS |
|------------------------------|-----------|
| PRELIMINARY | |
| FOR LAYOUT | |
| FOR CONSTRUCTION | A 1 |
| FOR CONSTRUCTION EXCEPT HOLD | |
| AS BUILT | |

| | |
|-------------|-----------|
| E/01/161031 | |
| ORDER N° | |
| Engineer | LEVAUX |
| Checker | R.K |
| Draftman | R. I. B |
| Name | Signature |

YAJVA STATE DISTRICT POWER PLANT

Designation

HP DRUM CONTINUOUS BLOW DOWN ISOLATION VALVE



66094/23501/2

This drawing and the design it covers are the property of CMI. They are merely loaned on the borrower's express agreement that they will not be reproduced, copied, loaned, exhibited or used except in the limited way of and private use permitted by any written consent given by CMI to the borrower.

N° Draw Scale Sheet: 1 / 1