


ITEM	QTY	DESCRIPTION	MATERIAL
01	1	BODY	КОРПУС
02	2	SEATRING	СЕДЛО
03	1	WEDGE	ШПОНКА
04	1	STEM	ШТОК
05	1	GASKET	ПРОКЛАДКА
06	1	BONNET	КОЛПАЧОК
07	4	BONNETBOLT	БОЛТ КОЛПАЧКА
08	1	GLANDPACKING	НАБИВКА ШТОКА
09	2	GLANDBOLT	БОЛТ САЛЬНИКА
10	1	GLAND	САЛЬНИК
11	1	GLAND FLANGE	ФЛАНЕЦ САЛЬНИКА
12	2	GLAND NUT	ГАЙКА САЛЬНИКА
13	1	THRUST WASHER	УПОРНАЯ ШАЙБА
14	1	YOKE SLEEVE	ВТУЛКА ХОМУТА
15	1	HANDWHEEL	МАХОВИК
16	1	NAME PLATE	ШИЛЬДИК
17	1	HANDWHEEL WASHER	ШАЙБА МАХОВИКА
18	1	HANDWHEEL NUT	ГАЙКА МАХОВИКА

MAIN DIMENSIONS IN MM.							
ITEM NR.	NOM. SIZE	A	C	D	F	WEIGHT	CV-VALUE
151	25MM	18	104	174	129	2.8 KG.	26.3

MAIN DIMENSIONS IN INCHES							
NOM. SIZE	A	C	D	F	WEIGHT		
1"	0.71	4.09	6.85	5.1	6.2 LBS.		

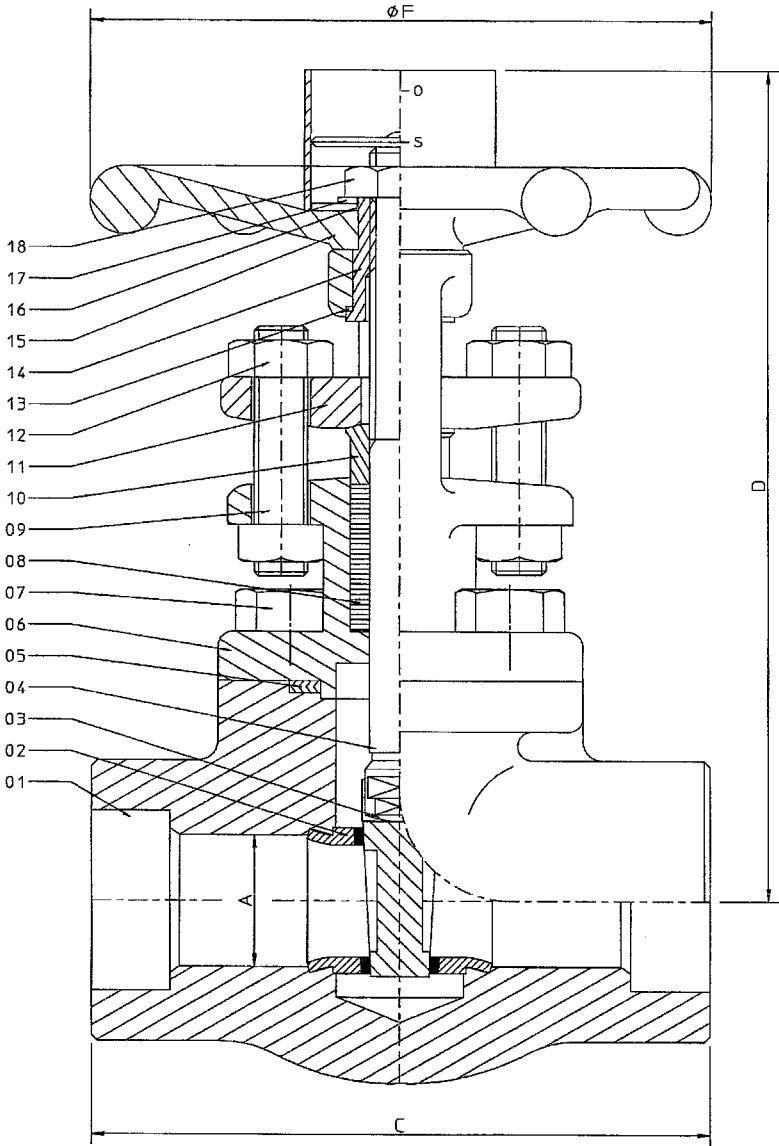


HP VALVES REF. : 20100006	P.O. Box 151
APPROVAL :	7570 AD Oldenzaal
PROJECT REFERENCE : YAJVINSKAYA CCPP	The Netherlands
CLIENT P/O NO : 203/2010/900588	Tel +31 (0)541 519555
CLIENT : CMI	www.hpvalves.com
	info@hpvalves.com

REQ. NUMBER: 239151	
DESIGN PRESS. DESIGN TEMP.	DESIGN PRESS. DESIGN TEMP.
TAG NR. BAR (G) °C	TAG NR. BAR (G) °C
15HAD50AA131 34 242.5	15HAH80AA107 9.6 182.4
15HAD50AA132 34 242.5	15HAH80AA108 9.6 182.4
15HAD50AA144 34 242.5	15HAH80AA109 9.6 182.4
15HAD50AA145 34 242.5	15HAH80AA110 9.6 182.4
15HAD50AA150 34 242.5	15HAJ50AA101 34 390
15HAD50AA151 34 242.5	15HAJ50AA102 34 390
15HAD80AA134 9.6 182.4	15HAJ50AA103 34 390
15HAD80AA135 9.6 182.4	15HAJ50AA104 34 390
15HAD80AA144 9.6 182.4	15HAN10AA101 4 371
15HAD80AA145 9.6 182.4	15HAN10AA102 4 371
15HAD80AA150 9.6 182.4	15LBA80AA117 9.6 316.9
15HAD80AA151 9.6 182.4	15LBA80AA118 9.6 316.9
15HAH50AA152 34 321.9	15LBA80AA119 9.6 316.9
15HAH50AA153 34 321.9	15LBA80AA120 9.6 316.9
15HAH50AA154 34 321.9	Spare Valves -
15HAH50AA155 34 321.9	

PRESSURE TESTING	ACC. ASME B16.34
VALVE DESIGN	ACC. ASME B16.34
END CONN.	SW SCHED.80 ACC. ASME B16.11
HP FIG. NR.	A.A.1.5.1
COATING SYSTEM	PARKERIZED (PHOSPHATIZED)
	1 LAYER HEMPEL SILICONE ZINC 16900

A	02.02.2010	FIRST ISSUE.	R.T.B	R.K
IZM. REV.	DATA DATE	OPSANE DESCRIPTION	NACERCEND DRN.	RAZR. STR. PROVER. CHK. UTVER. APP.



ЧЕТВЕРТАЯ ГЕНЕРИРУЮЩАЯ КОМПАНИЯ
ОПТОВОГО РЫНКА ЭЛЕКТРОЭНЕРГИИ

ENKA Power Systems B.V.

'YVINSKA' GR_S

YAJVA STATE DISTRICT POWER PLANT


TITLE : FORGED STEEL GATE VALVE
PRESSURE CLASS: 800 LBS
NOM SIZE: 1"

STATUS	REVISIONS	
PRELIMINARY		
FOR LAYOUT		
FOR CONSTRUCTION	A	
FOR CONSTRUCTION EXCEPT HOLD		
AS BUILT		

E/01/161031	
ORDER N°	
Engineer	LEVAUX
Checker	R.K
Draftman	R.t.B
Name	Signature

Destination
YAJVA STATE DISTRICT POWER PLANT

Designation
IP DRUM LEVEL INDICATOR ISOLATION VALVE



This drawing and the design it covers are the property of CMI. They are merely loaned on the borrower's express agreement that they will not be reproduced, copied, loaned, exhibited or used except in the limited way of and private use permitted by any written consent given by CMI to the borrower.

N° Draw
66094/23151/2

Scale
Sheet: 1 / 1