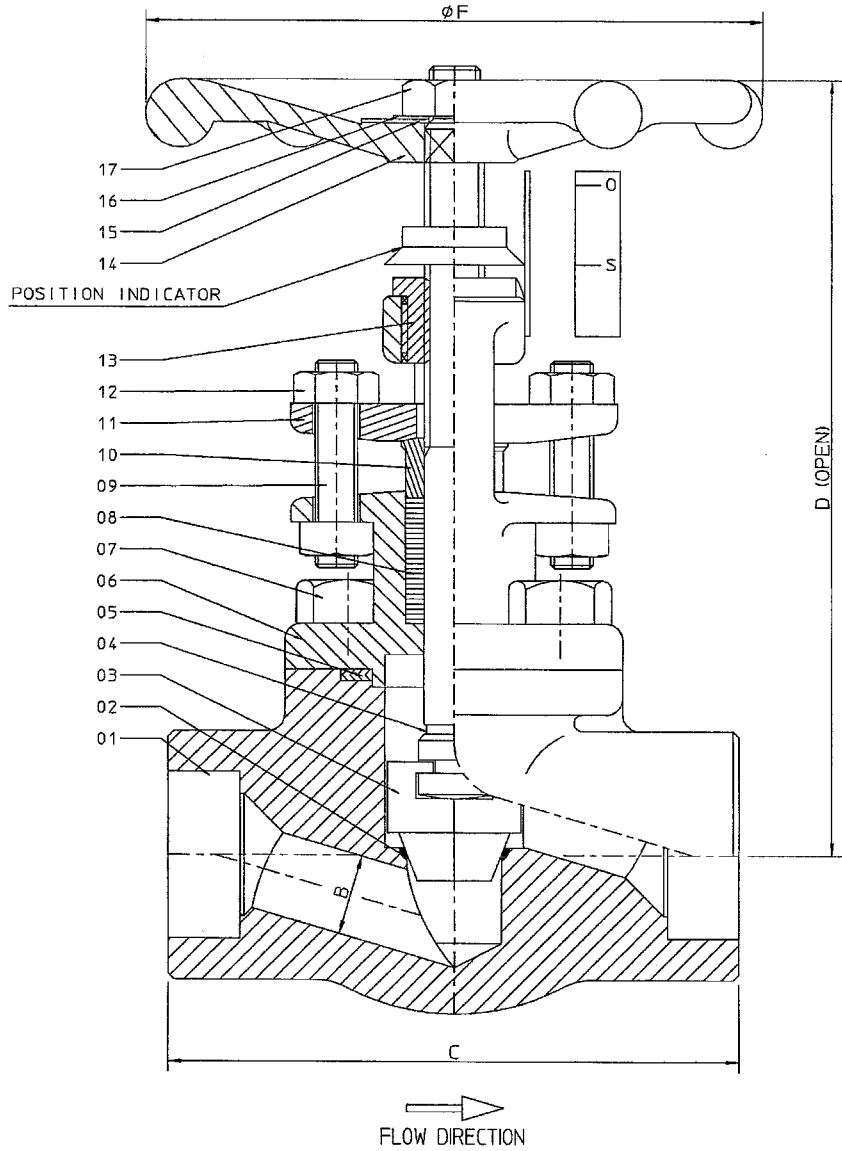

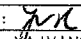


ITEM	QTY	DESCRIPTION	MATERIAL
01	1	BODY	КОРПУС
02	1	SEAT	СЕДЛО
03	1	DISC	ДИСК
04	1	STEM	ШТОК
05	1	GASKET	ПРОКЛАДКА
06	1	BONNET	КОЛПАЧОК
07	4	BONNETBOLT	БОЛТ КОЛПАЧКА
08	1	GLANDPACKING	НАБИВКА ШТОКА
09	2	GLANDBOLT	БОЛТ САЛЬНИКА
10	1	GLAND	САЛЬНИК
11	1	GLAND FLANGE	ФЛАНЕЦ САЛЬНИКА
12	2	GLAND NUT	ГАЙКА САЛЬНИКА
13	1	YOKE BUSH	ВТУЛКА ХОМУТА
14	1	HANDWHEEL	МАХОВИК
15	1	NAME PLATE	ШИЛЬДИК
16	1	HANDWHEEL WASHER	ШАЙБА МАХОВИКА
17	1	HANDWHEEL NUT	ГАЙКА МАХОВИКА

MAIN DIMENSIONS IN MM.							
ITEM NR.	NOM. SIZE	B	C	D	F	WEIGHT	CV-VALUE
154	15MM	9.5	76	144	82	1.5 KG.	2

MAIN DIMENSIONS IN INCHES						
NOM. SIZE	B	C	D	F	WEIGHT	
1/2"	0.37	2.99	5.67	3.2	3.3 LBS.	




HP VALVES REF. : 20100006		P.O. Box 151 7570 AD Oudenzaal The Netherlands Tel +31 (0)541 519555 www.hpvalves.com info@hpvalves.com			
APPROVAL : 					
PROJECT REFERENCE : YAJVINSKAYA CAPP					
CLIENT P/O NO : 203/2010/900588					
CLIENT : CMI					

REQ. NUMBER: 239154		
DESIGN PRESS. DESIGN TEMP.		
TAG NR.	BAR (G)	°C
15HNA10AA105	0.1	100
15HNA10AA106	0.1	100
15HNA10AA107	0.1	100
15HNE10AA102	0.1	100
15HNE10AA103	0.1	100
15HNE10AA104	0.1	100

PRESSURE TESTING	ACC. ASME B16.34
VALVE DESIGN	ACC. ASME B16.34
END CONN.	SW SCHED.80 ACC. ASME B16.11
HP FIG. NR.	B.A.1.3.1
COATING SYSTEM	PARKERIZED (PHOSPHATIZED) 1 LAYER HEMPEL SILICONE ZINC 16900

A	02.02.2010	FIRST ISSUE.	R.T.B	R.K
IZM. REV.	DATA DATE	OPISANE DESCRIPTION	MACERCENO DRN.	RAZR. STR.
			PROVER. CHK.	UTVER. APP.



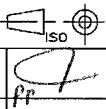

ЧЕТВЕРТАЯ ГЕНЕРИРУЮЩАЯ КОМПАНИЯ
ОПТОВОГО РЫНКА ЭЛЕКТРОЭНЕРГИИ

ENKA Power Systems B.V.

'YVINSKA' GR_S

YAJVA STATE DISTRICT POWER PLANT

TITLE : FORGED STEEL GLOBE VALVE
PRESSURE CLASS: 800 LBS
NOM SIZE: 1/2"

STATUS	REVISIONS	E/01/161031 ORDER N° Engineer LEVAUX Checker R.K Draftman R.t.B Name Signature
PRELIMINARY		
FOR LAYOUT		
FOR CONSTRUCTION		
FOR CONSTRUCTION EXCEPT HOLD		
AS BUILT		
Destination YAJVA STATE DISTRICT POWER PLANT		
Designation INLET DUCT PRESSURE TRANSMITTER ISOLATION VALVE		

This drawing and the design it covers are the property of CMI. They are merely loaned on the borrower's express agreement that they will not be reproduced, copied, loaned, exhibited or used, except in the limited way of and private use permitted by any written consent given by CMI to the borrower.

Scale: Sheet: 1 / 1