



ITEM	QTY	DESCRIPTION	MATERIAL
1	1	BODY	КОРПУС
2	1	BONNET	КОЛПАЧОК
3	2	DISC	ДИСК
4	2	SEAT	СЕДЛО
5	1	STEM	ШТОК
6	1	DISC HOLDER	ДЕРЖАТЕЛЬ ДИСКА
7	SET	BELLEVILLES SPRING	ПРУЖИНЫ ДИСКА
8	1	PIN	ШПИЛЬКА
12	1	PACKING	НАБИВКА ШТОКА
13	1	GLAND	САЛЬНИК
14	1	GLAND FLANGE	ФЛАНЕЦ САЛЬНИКА
15	2	GLAND BOLT	БОЛТ САЛЬНИКА
16	2	GLAND NUT	ГАЙКА САЛЬНИКА
17	2	GASKET	ПРОКЛАДКА
20	1	GUIDE FLANGE	НАПРАВЛЯЮЩАЯ ФЛАНЕЦ
21	1	LOCK NUT	ГАЙКА
22	4	BOLT	БОЛТ
23	4	YOKE BAR	РАСПОРНЫХ ВТУЛОК
24	1	GUIDE	НАПРАВЛЯЮЩАЯ
25	1	NUT	ГАЙКА
26	1	YOKE FLANGE	ФЛАНЕЦ ХОМУТА
27	1	BOLT	БОЛТ
28	1	ELECTRIC ACTUATOR	ЭЛЕКТРИЧЕСКИМ ПРИВОДОМ

MAIN DIMENSIONS IN MM.					
ITEM NR.	NOM. SIZE	H	L	P	WEIGHT
169	40MM	296	165	31	40 KG.

MAIN DIMENSIONS IN INCHES					
NOM. SIZE	H	L	P	WEIGHT	
1-1/2"	11.7	6.5	1.2	88.2 LBS	

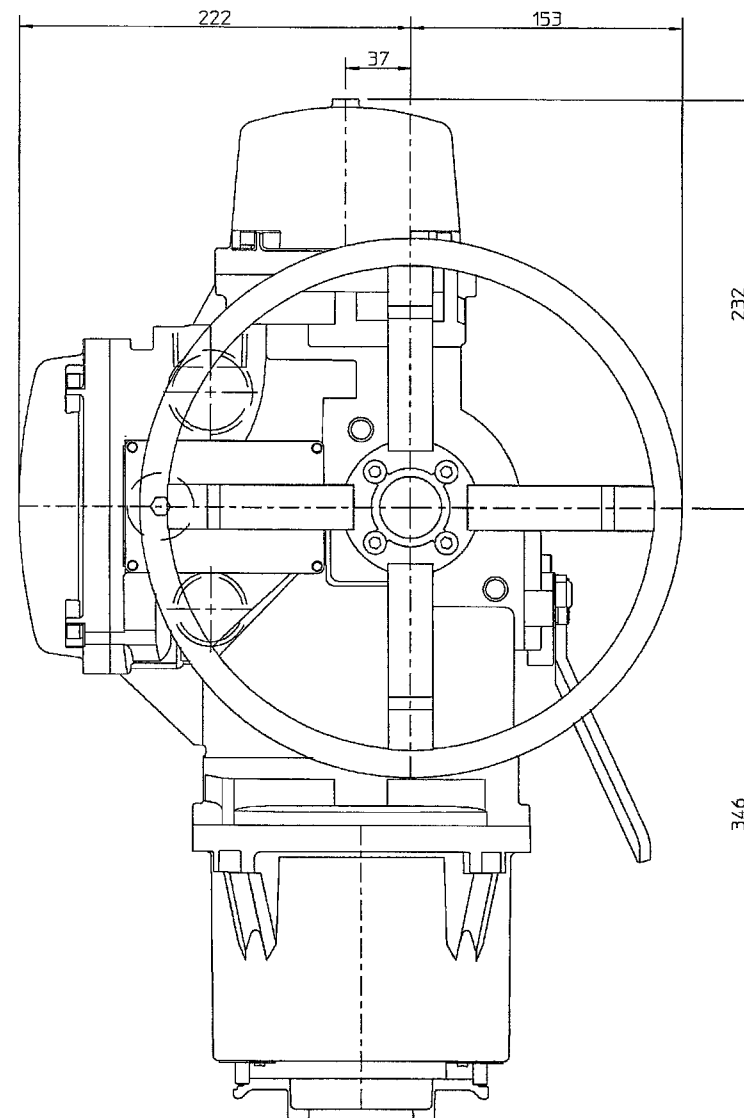

ACTUATOR TOPVIEW

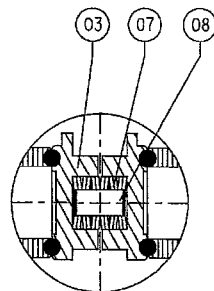

HP VALVES REF. : 20100006	P.O. Box 151
APPROVAL : JRL	7570 AD Oldenzaal
PROJECT REFERENCE : YAJVINSKAYA CAPP	The Netherlands
CLIENT P/O NO : 203/2010/900588	Tel : +31 (0)541 519555
CLIENT : CMI	www.hpvalves.com
	info@hpvalves.com



HP VALVES

REQ. NUMBER: 239169

DESIGN PRESS. DESIGN TEMP.		
TAG NR.	BAR (G)	°C
15HAD50AA162	34	242.5

PRESSURE TESTING	ACC. ASME B16.34
VALVE DESIGN	ACC. ASME B16.34
END CONN.	SW SCHED.80 ACC. ASME B16.11
HP FIG. NR.	KJPX40AGBA
COATING SYSTEM	1 LAYER HEMPEL SILICONE ZINC 16900

A	03.02.2010	FIRST ISSUE.	R.T.B	R.K
IZM. REV.	DATA DATE	OPISANIE DESCRIPTION	NACERCEND DRN.	RAZR. STR.
			PROVER. CHK.	UTVER. APP.



ЧЕТВЕРТАЯ ГЕНЕРИРУЮЩАЯ КОМПАНИЯ
ОПТОВОГО РЫНКА ЭЛЕКТРОЭНЕРГИИ

ENKA

Power Systems B.V.

'YVINSKA' GR_S

YAJVA STATE DISTRICT POWER PLANT

TITLE : FORGED STEEL PARALLEL SLIDE GATE VALVE
PRESSURE CLASS : 900 LBS
NOM SIZE : 1-1/2"

STATUS		REVISIONS	
PRELIMINARY			
FOR LAYOUT			
FOR CONSTRUCTION			
FOR CONSTRUCTION EXCEPT HOLD			
AS BUILT			
Destination		E/01/161031	
YAJVA STATE DISTRICT POWER PLANT		ORDER N°	
		Engineer	LEVAUX
		Checker	R.K
		Draftman	R. I. B
		Name	Signature

Designation
IP DRUM CONTINUOUS BLOW DOWN ISOLATION
VALVE

This drawing and the design it covers are the property of CMI. They are merely loaned on the borrower's express agreement that they will not be reproduced, copied, loaned, exhibited or used, except in the limited way of and private use permitted by any written consent given by CMI to the borrower.

Draw



66094/23169/2

Scale: Sheet: 1 / 1