


ITEM	QTY	DESCRIPTION	MATERIAL
1	1	BODY КОРПУС	ASTM A182 F91 / SA182 F91
2	1	BONNET КОПЛАЧОК	ASTM A182 F91 / SA182 F91
3	2	DISC ДИСК	13Cr / STELLITED
4	2	SEAT СЕДЛО	13Cr / STELLITED
5	1	STEM ШТОК	A276 431
6	1	DISC HOLDER ДЕРЖАТЕЛЬ ДИСКА	A351 CF3M
7	SET	BELLEVILLE SPRING ПРУЖИНЫ ДИСКА	INCONEL 718
8	1	PIN ШПИЛЬКА	A276 316
12	1	PACKING НАБИВКА ШТОКА	GRAPHITE
13	1	GLAND САЛЬНИК	A276 304
14	1	GLAND FLANGE ФЛАНЕЦ САЛЬНИКА	A105
15	2	GLAND BOLT БОЛТ САЛЬНИКА	A193 B7
16	2	GLAND NUT ГАЙКА САЛЬНИКА	A194 2H
17	2	GASKET ПРОКЛАДКА	GRAPHITE
20	1	GUIDE FLANGE НАПРАВЛЯЮЩЕЙ ФЛАНЕЦ	A276 410
21	1	LOCK NUT ГАЙКА	A276 304
22	4	BOLT БОЛТ	A193 B8
23	4	YOKE BAR РАСПОРНЫХ ВТУЛОК	CARBON STEEL
24	1	GUIDE НАПРАВЛЯЮЩЕЙ	CARBON STEEL
25	1	NUT ГАЙКА	CARBON STEEL
26	1	YOKE FLANGE ФЛАНЕЦ ХОМУТА	CARBON STEEL
27	1	BOLT БОЛТ	A193 B7
28	1	ELECTRIC ACTUATOR ЭЛЕКТРИЧЕСКИМ ПРИВОДОМ	MAKE: LIMITORQUE TYPE: MX10-A

MAIN DIMENSIONS IN MM.					
ITEM NR.	NOM. SIZE	H	L	P	WEIGHT
171	50MM	380	218	45	69 KG.

MAIN DIMENSIONS IN INCHES					
NOM. SIZE	H	L	P	WEIGHT	
2"	15	8.6	1.8	152.1 LBS	

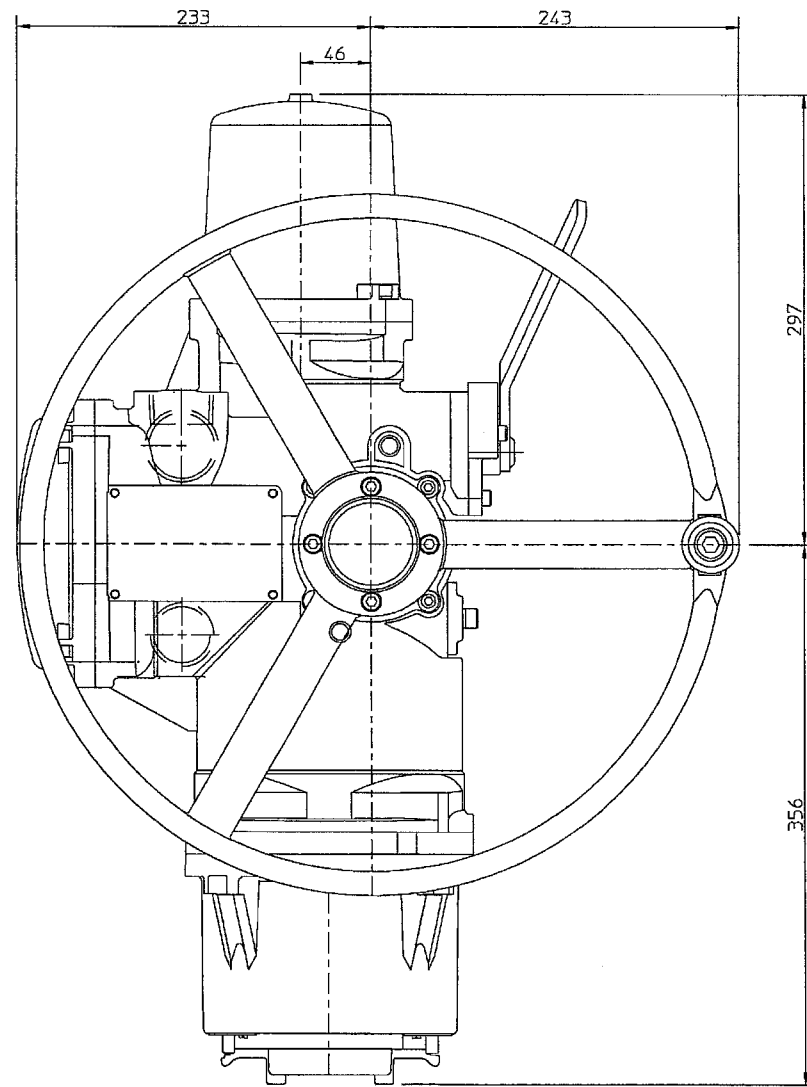

ACTUATOR TOPVIEW

HP VALVES REF.	: 20100006	 HP VALVES	P.O. Box 151
APPROVAL	: <i>JVK</i>		7570 AD Oldenzaal
PROJECT REFERENCE	: YAJVINSKAYA CCPP		The Netherlands
CLIENT P/O NO	: 203/2010/900588		Tel +31 (0)541 519555
CLIENT	: CMJ		www.hpvalves.com info@hpvalves.com

REQ. NUMBER: 239171

DESIGN PRESS. DESIGN TEMP.		
TAG NR.	BAR (G)	°C
15HAH10AA123	142	545

PRESSURE TESTING	ACC. ASME B16.34
VALVE DESIGN	ACC. ASME B16.34
END CONN.	SW SCHED.160 ACC. ASME B16.11
HP FIG. NR.	KJPX50AHBE
COATING SYSTEM	FIRST LAYER HEMPEL GALVOSIL 15700 SECOND LAYER HEMPEL SILICONE ALUMINIUM 56910

A	03.02.2010	FIRST ISSUE.	R.T.B	R.K
IZM. REV.	DATA DATE	OPISANE DESCRIPTION	NACERCEND DRN.	RAZR. STR. PROVER. CHK. UTVER. APP.



ENKA Power Systems B.V.

'YVINSKA' GR_S

YAJVA STATE DISTRICT POWER PLANT

TITLE : FORGED STEEL PARALLEL SLIDE GATE VALVE
PRESSURE CLASS: 2500 LBS
NOM SIZE: 2"

STATUS	REVISIONS		
PRELIMINARY		E/01/161031	
FOR LAYOUT		ORDER N°	
FOR CONSTRUCTION	A	Engineer	LEVAUX
FOR CONSTRUCTION EXCEPT HOLD		Checker	R.K
AS BUILT		Draftman	R.i.B
Destination		Name Signature	
YAJVA STATE DISTRICT POWER PLANT			

Designation
HP12 SUPERHEATER TO HP2 SUPERHEATER
DRAIN ISOLATION VALVE

This drawing and the design it covers are the property of CMJ. They are merely loaned on the borrower's express agreement that they will not be reproduced, copied, loaned, exhibited or used except in the limited way of and private use permitted by any written consent given by CMJ to the borrower.

N° Draw
66094/23171/2
Scale: Sheet: 1 / 1