


ITEM	QTY	DESCRIPTION	MATERIAL
1	1	BODY	КОРПУС
2	1	BONNET	КОЛПАЧОК
3	2	DISC	ДИСК
4	2	SEAT	СЕДЛО
5	1	STEM	ШТОК
6	1	DISC HOLDER	ДЕРЖАТЕЛЬ ДИСКА
7	SET	BELLEVILLES SPRING	ПРУЖИНЫ ДИСКА
8	1	PIN	ШПИЛЬКА
12	1	PACKING	НАБИВКА ШТОКА
13	1	GLAND	САЛЬНИК
14	1	GLAND FLANGE	ФЛАНЕЦ САЛЬНИКА
15	2	GLAND BOLT	БОЛТ САЛЬНИКА
16	2	GLAND NUT	ГАЙКА САЛЬНИКА
17	2	GASKET	ПРОКЛАДКА
20	1	GUIDE FLANGE	НАПРАВЛЯЮЩАЯ ФЛАНЕЦ
21	1	LOCK NUT	ГАЙКА
22	4	BOLT	БОЛТ
23	4	YOKE BAR	РАСПОРНЫХ ВТУЛОК
24	1	GUIDE	НАПРАВЛЯЮЩАЯ
25	1	NUT	ГАЙКА
26	1	YOKE FLANGE	ФЛАНЕЦ ХОМУТА
27	1	BOLT	БОЛТ
28	1	ELECTRIC ACTUATOR	ЭЛЕКТРИЧЕСКИМ ПРИВОДОМ

MAIN DIMENSIONS IN MM.					
ITEM NR.	NOM. SIZE	H	L	P	WEIGHT
179	50MM	361	203	45	52 KG.

MAIN DIMENSIONS IN INCHES					
NOM. SIZE	H	L	P	WEIGHT	
2"	14.2	8	1.8	114.6 LBS	

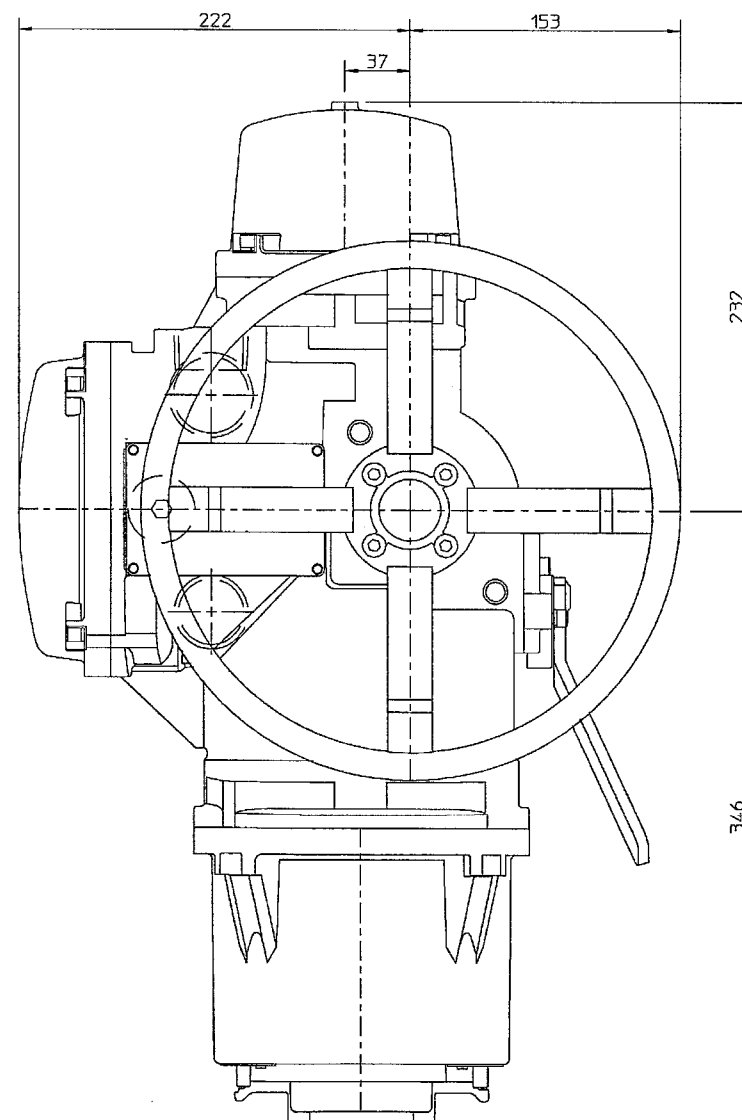

ACTUATOR TOPVIEW

HP VALVES REF.	: 20100006
APPROVAL	: <i>[Signature]</i>
PROJECT REFERENCE	: YAJVINSKAYA CCPP
CLIENT P/O NO	: 203/2010/900588
CLIENT	: CMI

**HP VALVES**

P.O. Box 151  
7570 AD Oldenzaal  
The Netherlands  
Tel +31 (0)541 519555  
www.hpvalves.com  
info@hpvalves.com

REQ. NUMBER: 239179		
DESIGN PRESS.    DESIGN TEMP.		
TAG NR.	BAR (G)	°C
15LBB50AA128	34	575

PRESSURE TESTING	ACC. ASME B16.34
VALVE DESIGN	ACC. ASME B16.34
END CONN.	SW SCHED.80 ACC. ASME B16.11
HP FIG. NR.	KJPX50AGBE
COATING SYSTEM	FIRST LAYER HEMPEL GALVOSIL 15700 SECOND LAYER HEMPEL SILICONE ALUMINIUM 56910

A	03.02.2010	FIRST ISSUE.	R.T.B	R.K
IZM. REV.	DATA DATE	OPISANE DESCRIPTION	WACERCENO DRN.	RAZR. STR.
			PROVER. CHK.	UTVER. APP.

**ЧЕТВЕРТАЯ ГЕНЕРИРУЮЩАЯ КОМПАНИЯ**  
**ОПТОВОГО РЫНКА ЭЛЕКТРОЭНЕРГИИ**

**ENKA** Power Systems B.V.

'YVINSKA' GR\_S

YAJVA STATE DISTRICT POWER PLANT

TITLE : FORGED STEEL PARALLEL SLIDE GATE VALVE  
PRESSURE CLASS: 900 LBS  
NOM SIZE: 2"

STATUS	REVISIONS	ORDER N°
PRELIMINARY		E/01/161031
FOR LAYOUT		
FOR CONSTRUCTION	A	
FOR CONSTRUCTION EXCEPT HOLD		
AS BUILT		

Destination	Engineer	LEVAUX
	Checker	R.K
	Draftman	R.T.B
	Name	Signature

Designation  
HOT REHEAT DRAIN ISOLATION VALVE

This drawing and the design it covers are the property of CMI. They are merely loaned on the borrower's express agreement that they will not be reproduced, copied, loaned, exhibited or used except in the limited way of and private use permitted by any written consent given by CMI to the borrower.

**66094/23179/2**

Scale Sheet: 1 / 1